

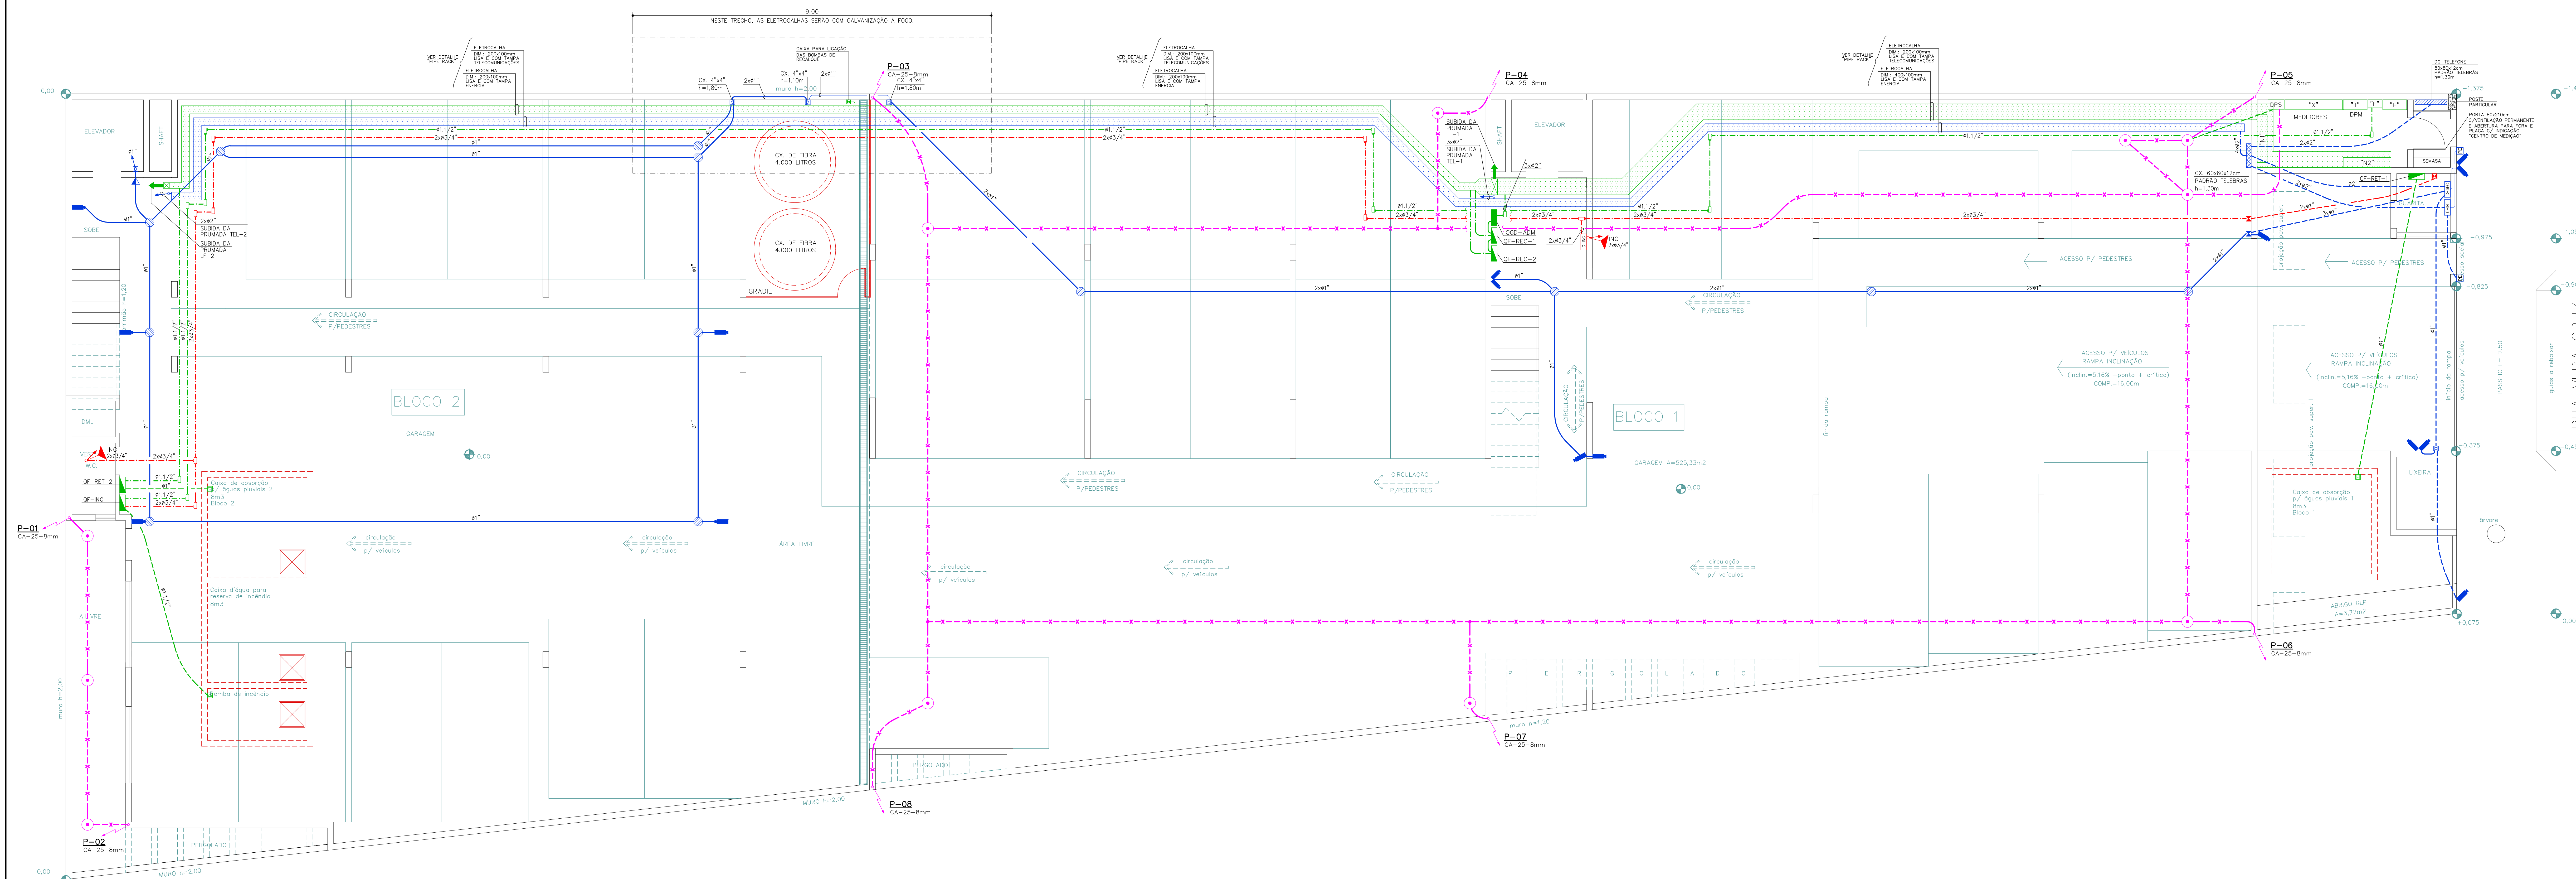
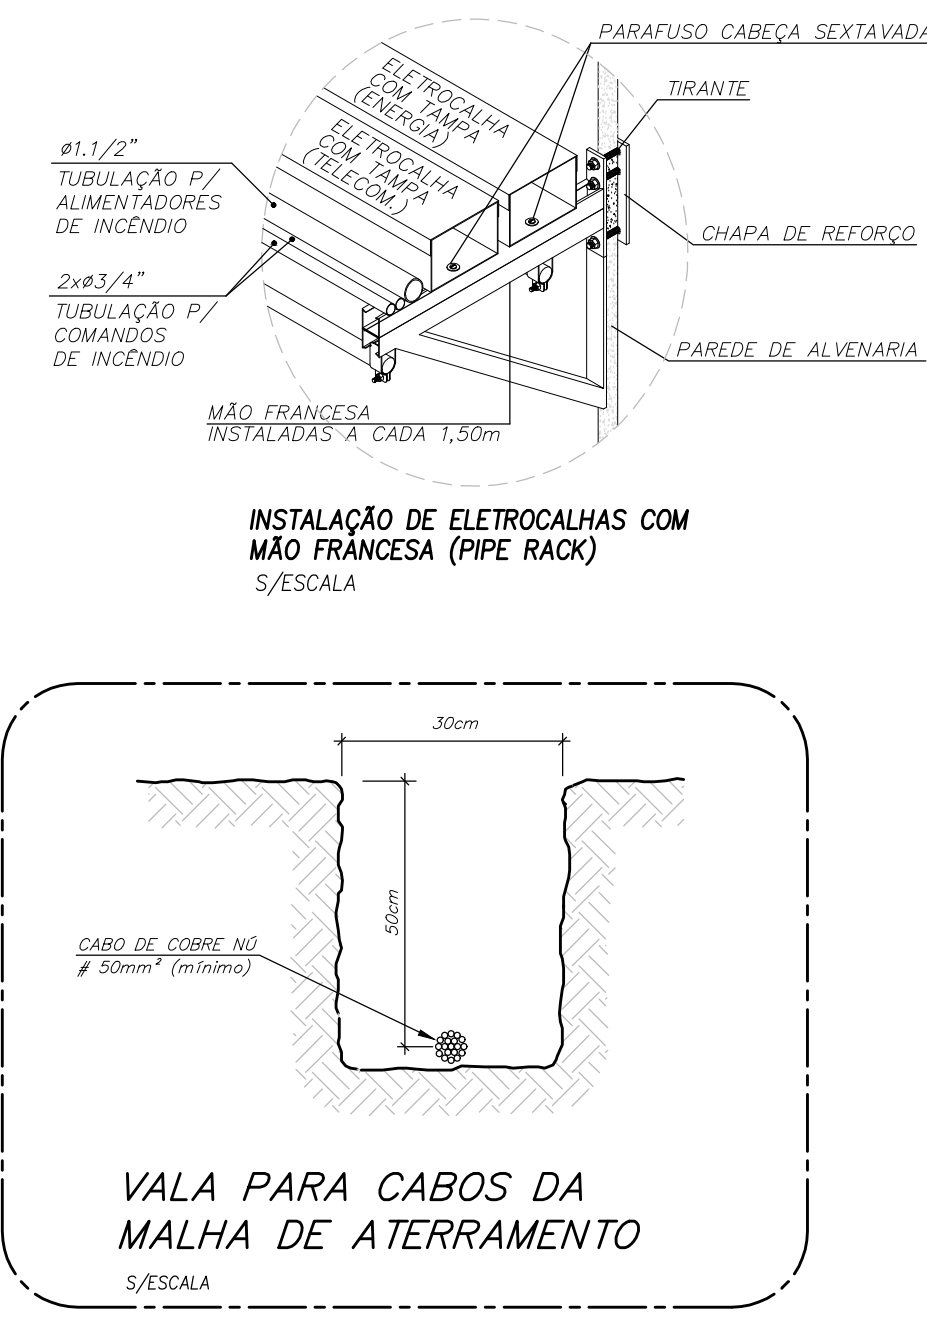
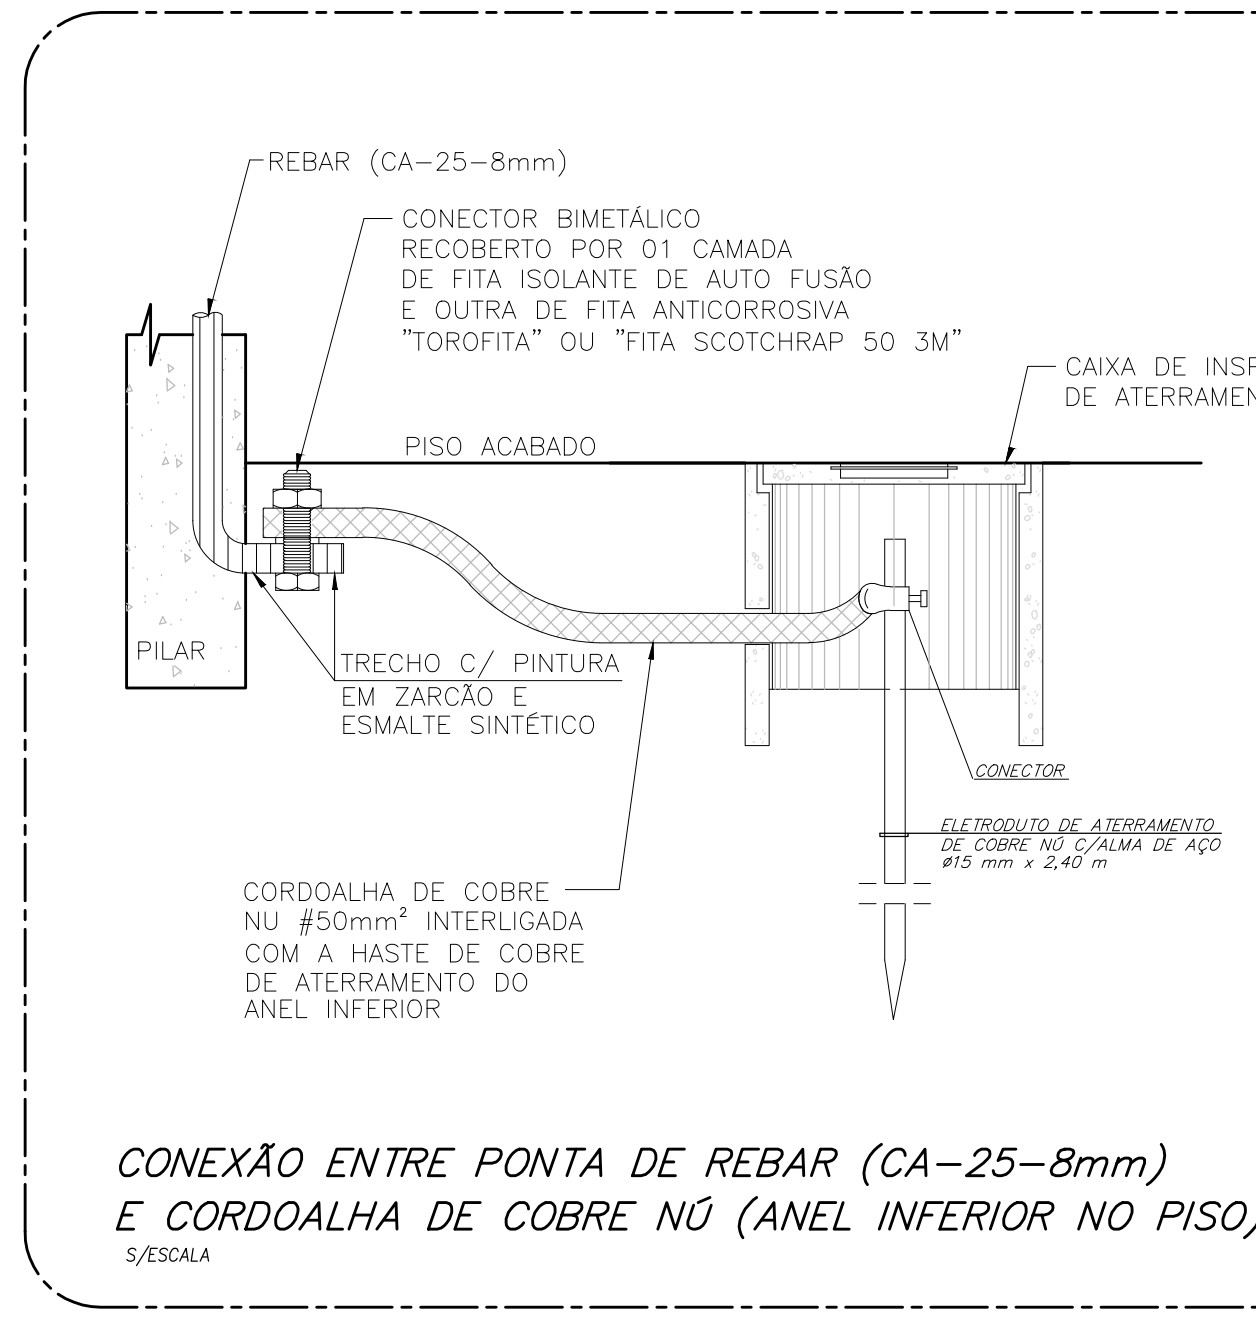


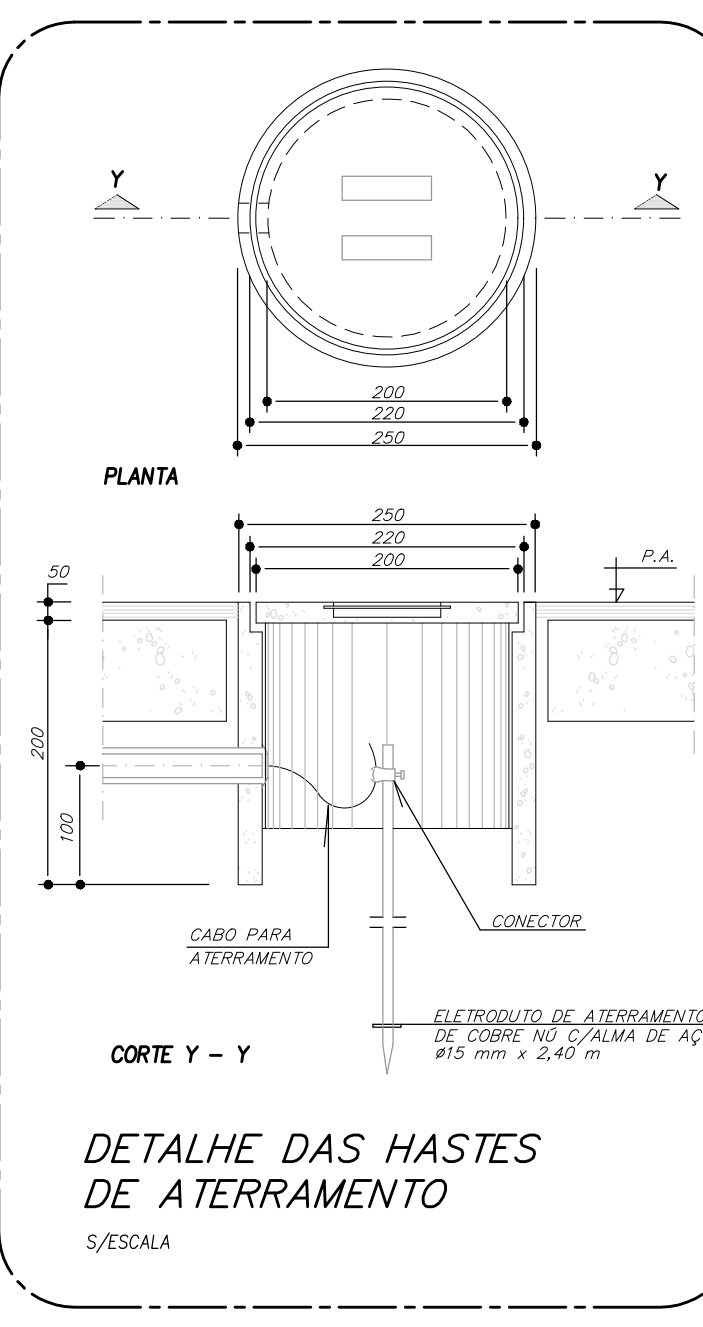

- [illegible]

PAVIMENTO TÉRREO

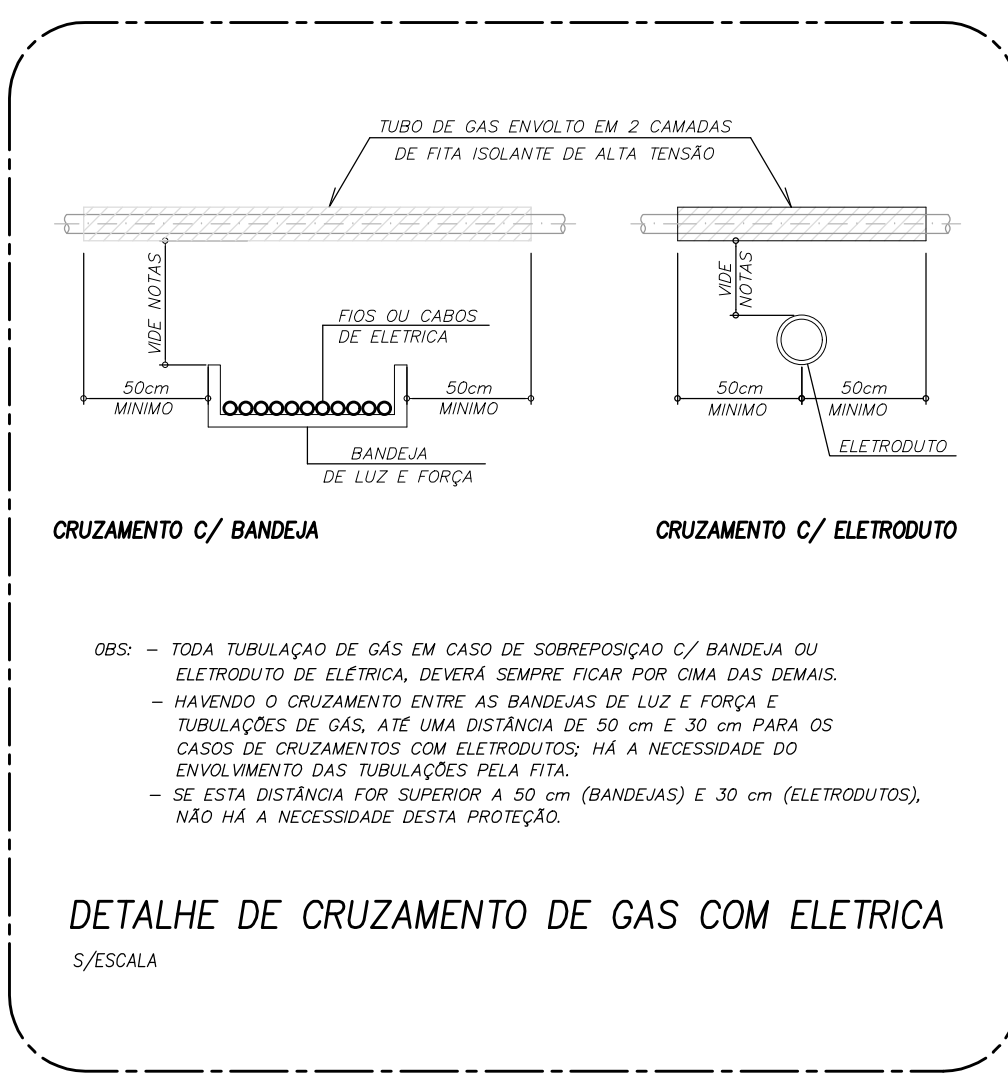

	6	10	13	16	19	25	32	38	50	63	75	100	125	150	200	250	300
POLEADAS	1/4	3/8	1/2	5/8	3/4	1	1 1/4	1 1/2	2	2 1/2	3	4	5	6	8	10	12
ADO ESMALT. - GALV.	-	10	15	-	20	32	40	50	65	80	100	-	-	-	-	-	-
PVC	-	-	20	-	25	32	40	50	60	75	85	100	-	-	-	-	-
POLITILENO	-	-	18	-	25	32	-	-	-	-	-	-	-	-	-	-	-
POLITILENO CORRUGADO	-	-	-	-	-	30	-	50	-	75	100	125	150	-	-	-	-

- [illegible]

[illegible]